



CONTRACTOR NAME: Centerpoint Energy
 CONTRACTOR JOB #: 96375442 Q3 #: 2867865
 PREPARED BY: Tyler Sweeney, T.C.S. # 4756
 DATE PREPARED: 6/5/22 DATE REVISED: -


ORDERED BY: TJ Haider, Centerpoint Energy REVISED BY: -

CITY: Lakeville, MN STREET/LOCATION: Ipava Ave & 175th St W

PROJECT NAME: MBL Lakeville Line STAGE/PHASE#: Detour

● - REFLECTIVE DRUM * - TYPE A CHANNELIZER ◻ - REFLECTIVE CONES

DISCLAIMER: This is a proposed traffic control layout. It has not been created or approved by a Professional Engineer and must be approved by the Road Authority prior to setup.

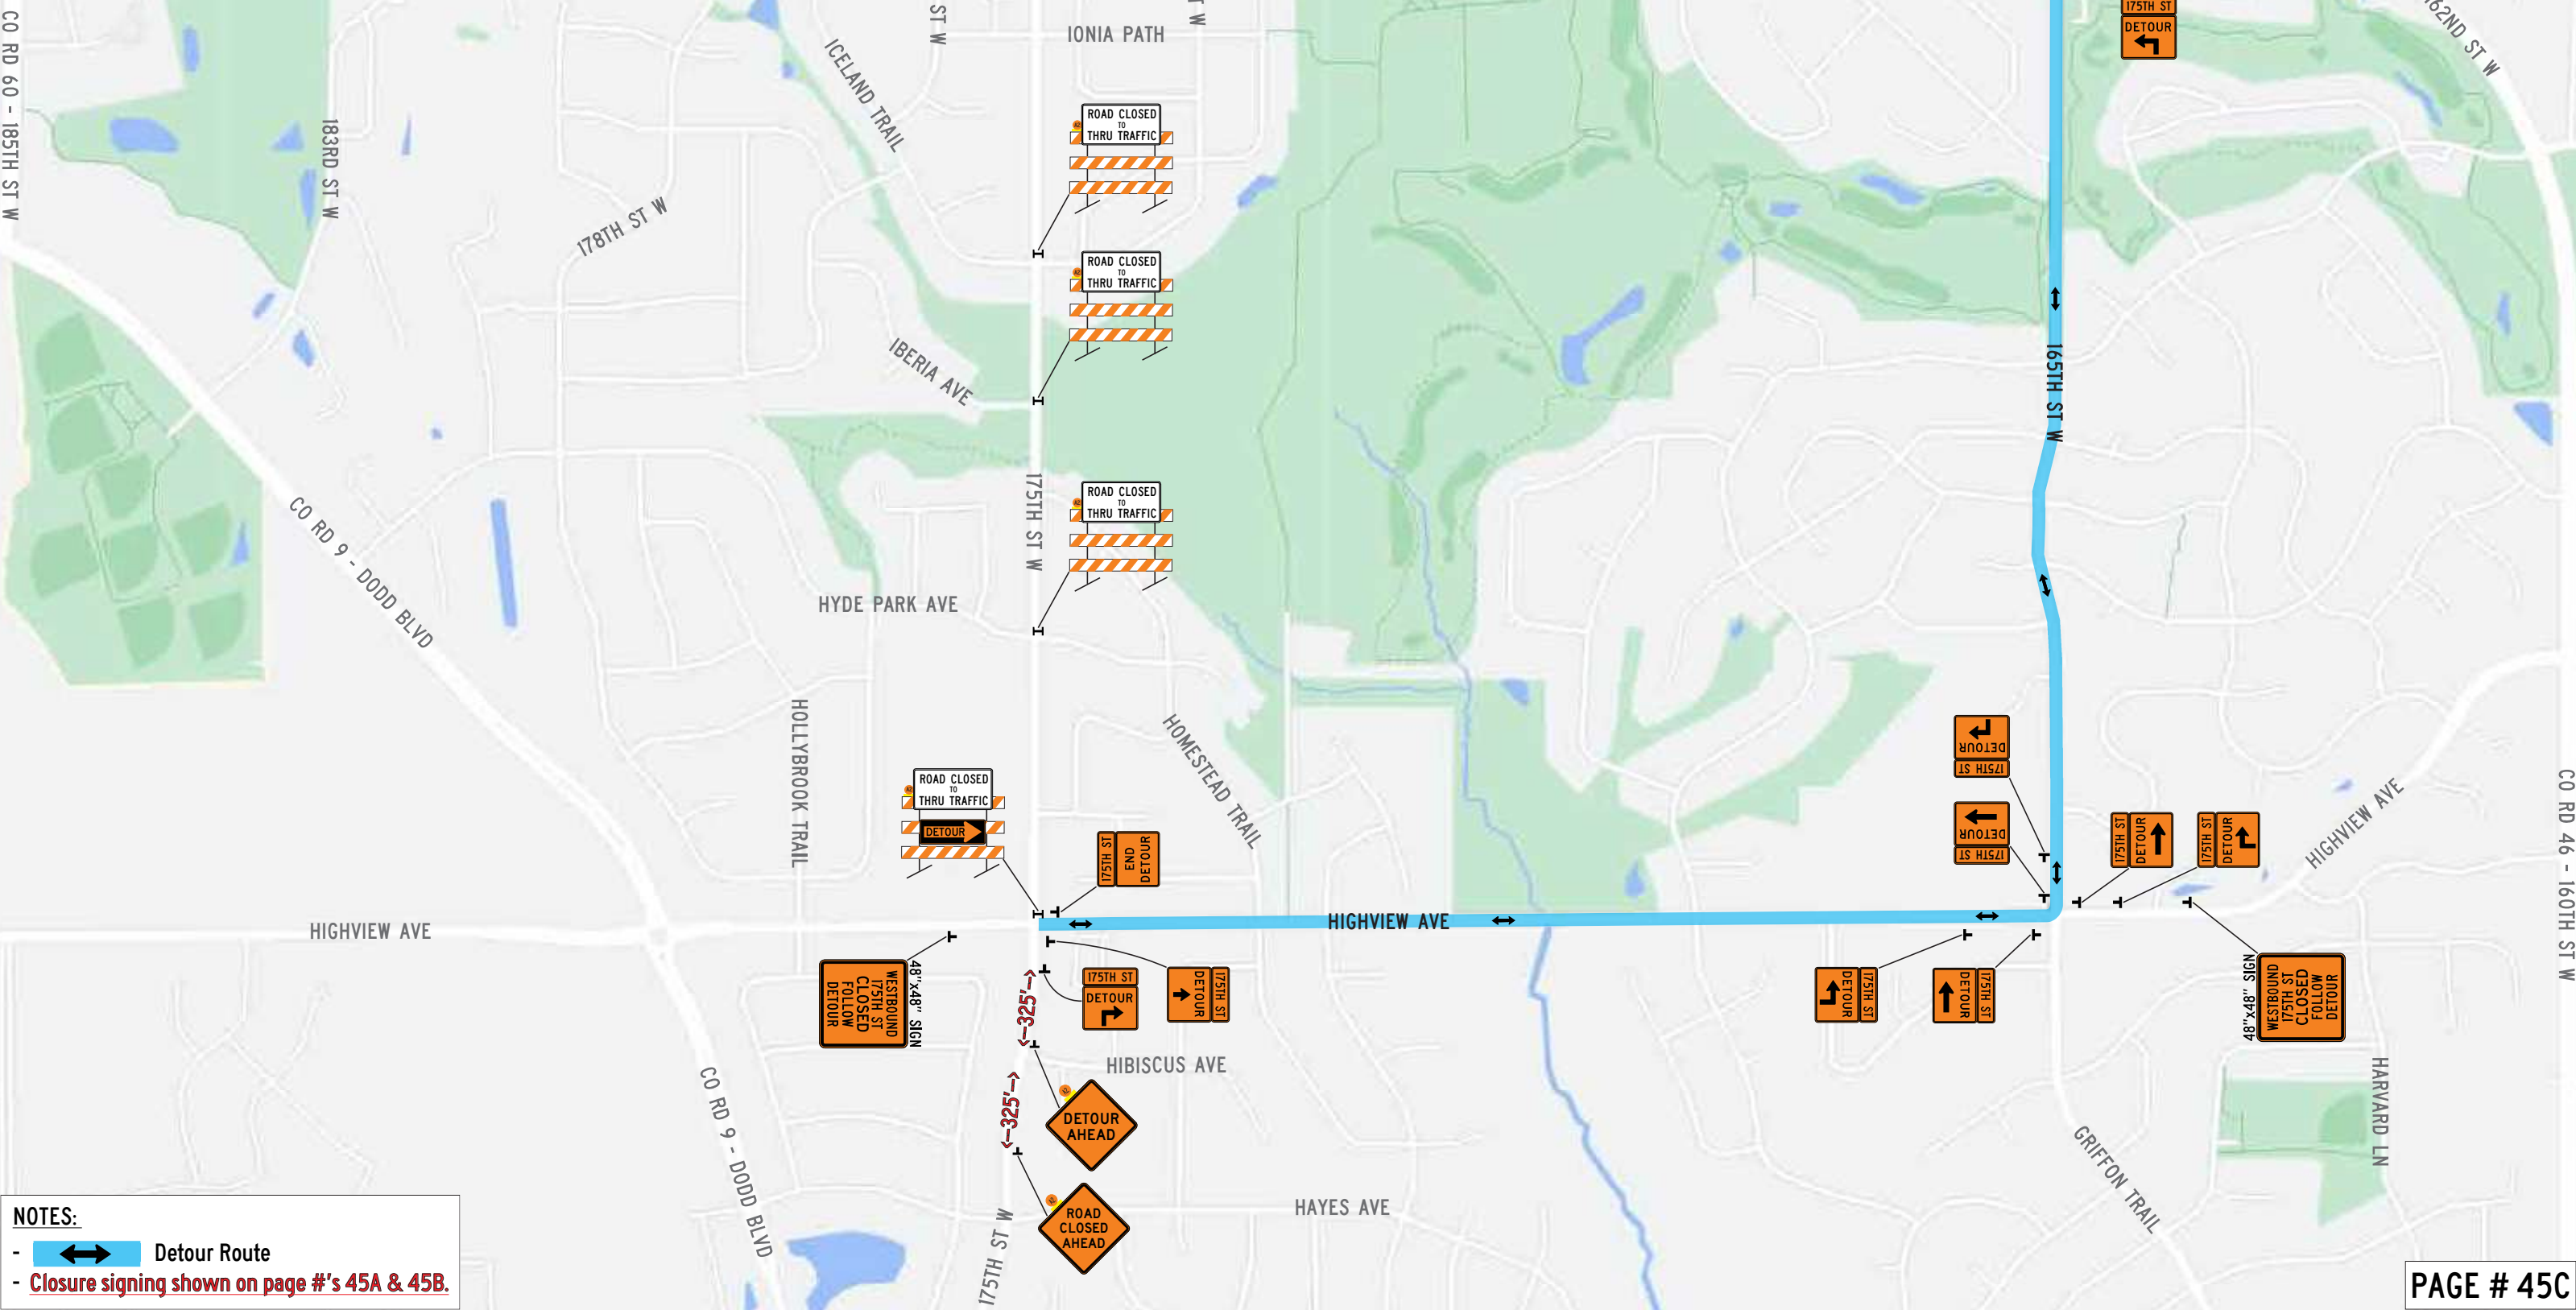

NOTES:
 - Detour Route
 - Closure signing shown on page #'s 45A & 45B.